



CT2000GD

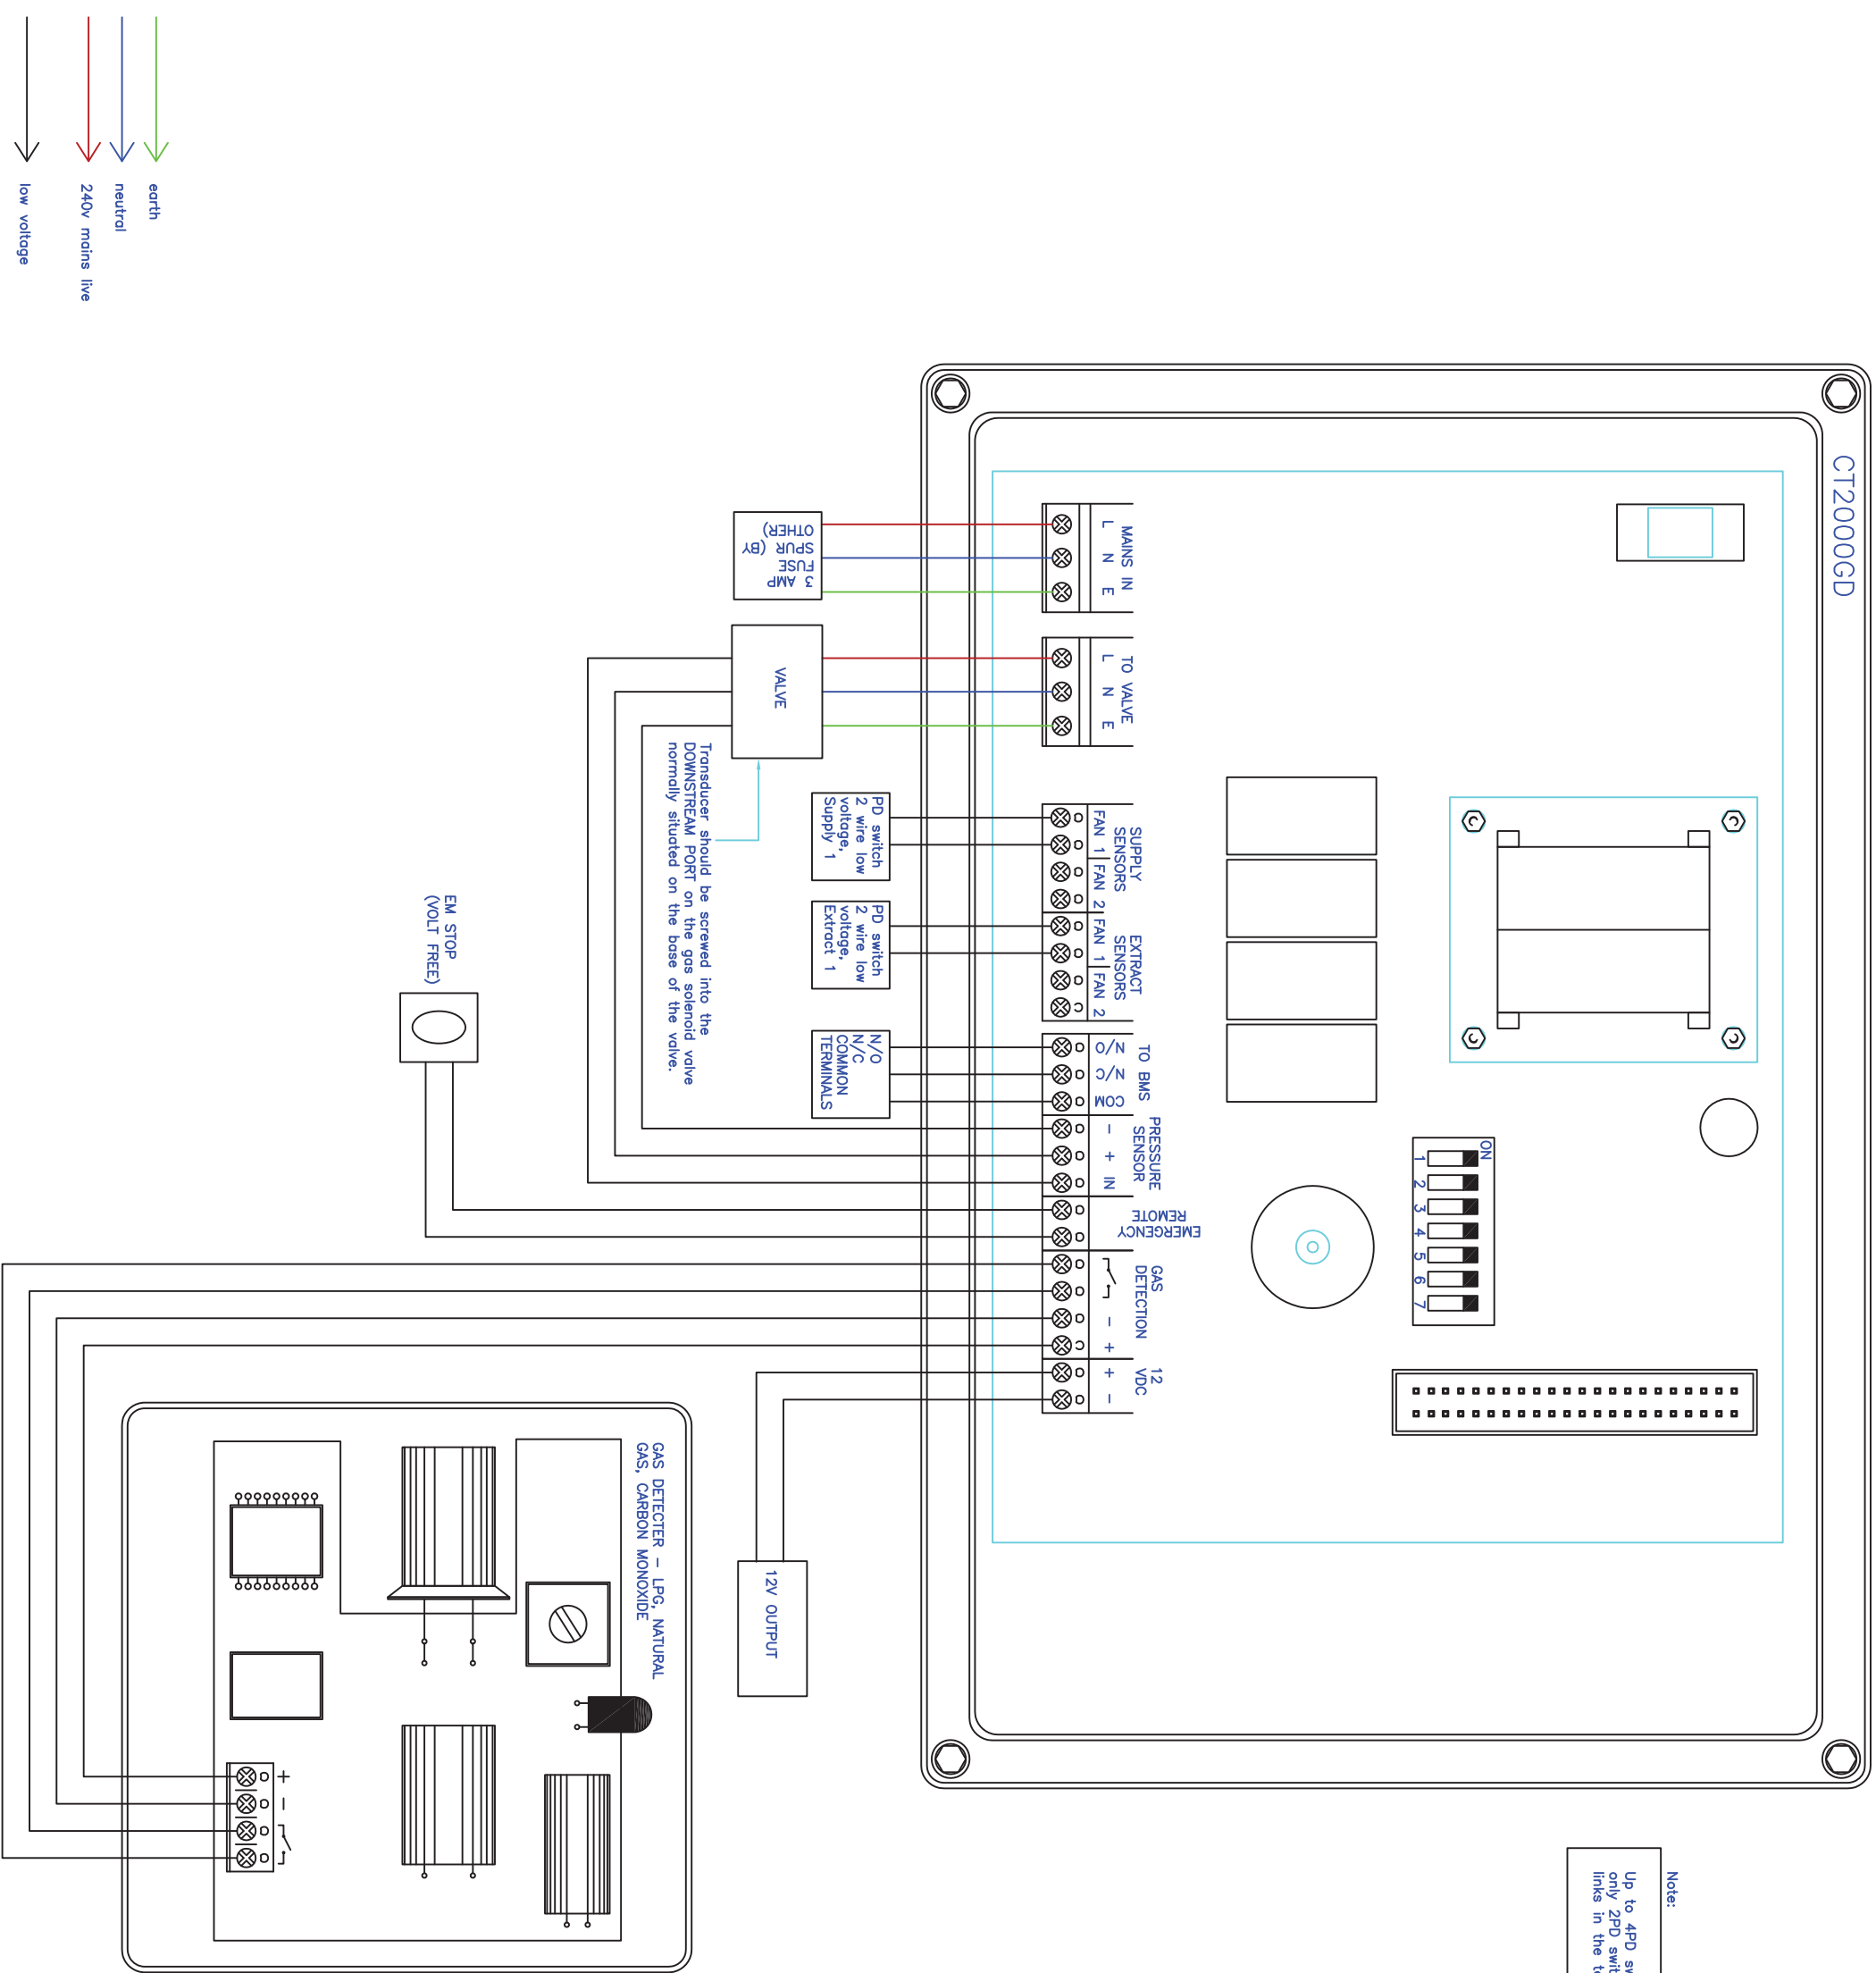

Note:
Up to 4PD switches can be monitored but if only 2PD switches are required just leave the links in the terminals.

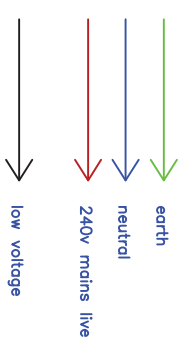

Rev.	Drawn	Chid.	Apprvd.	Date	Description
-	C	C	C	C	PRELIMINARY

Project: SNS
NORTHERN

Drawing Title
CT2000GD
DIAGRAM

