
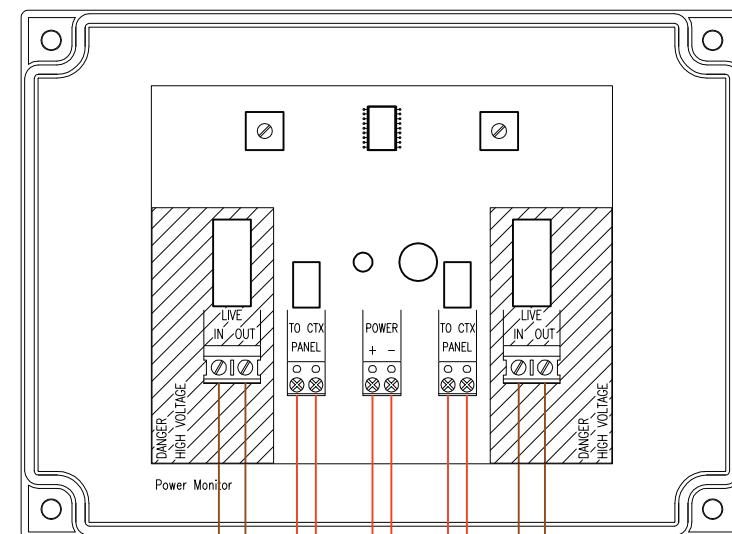


3AMP
FUSE
SPUR
BY OTHERS

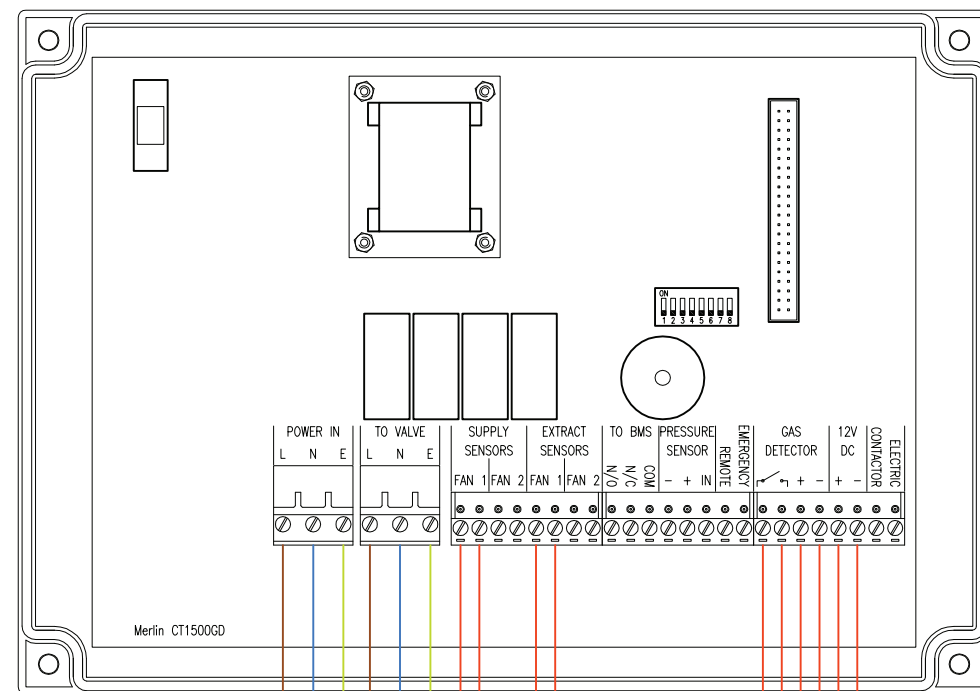


LIVE FEED
FROM SUPPLY
FAN CONTROLLER
BY OTHERS

LIVE FEED
TO SUPPLY
FAN
BY OTHERS

LIVE FEED
TO EXTRACT
FAN
BY OTHERS

LIVE FEED
FROM EXTRACT
FAN CONTROLLER
BY OTHERS

TO SOLENOID
VALVE
TO BE SUPPLIED
BY OTHERS

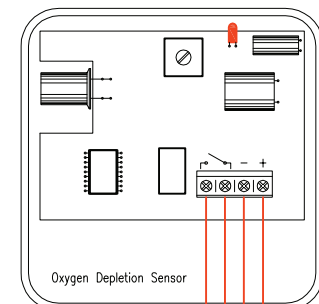

Client	
Job Title	
Drawing Title	

Notes

All discrepancies between information shown on the drawing and information in the specification to be referred to S & S Northern prior to proceeding.

Copyright in all documents and drawings prepared by S & S Northern and any work executed from these documents and drawings shall, unless otherwise agreed, remain the property of S & S Northern.

Amendments		
Scale N.T.S.	Date	Drawn JEB
Drg. No.		Rev.